



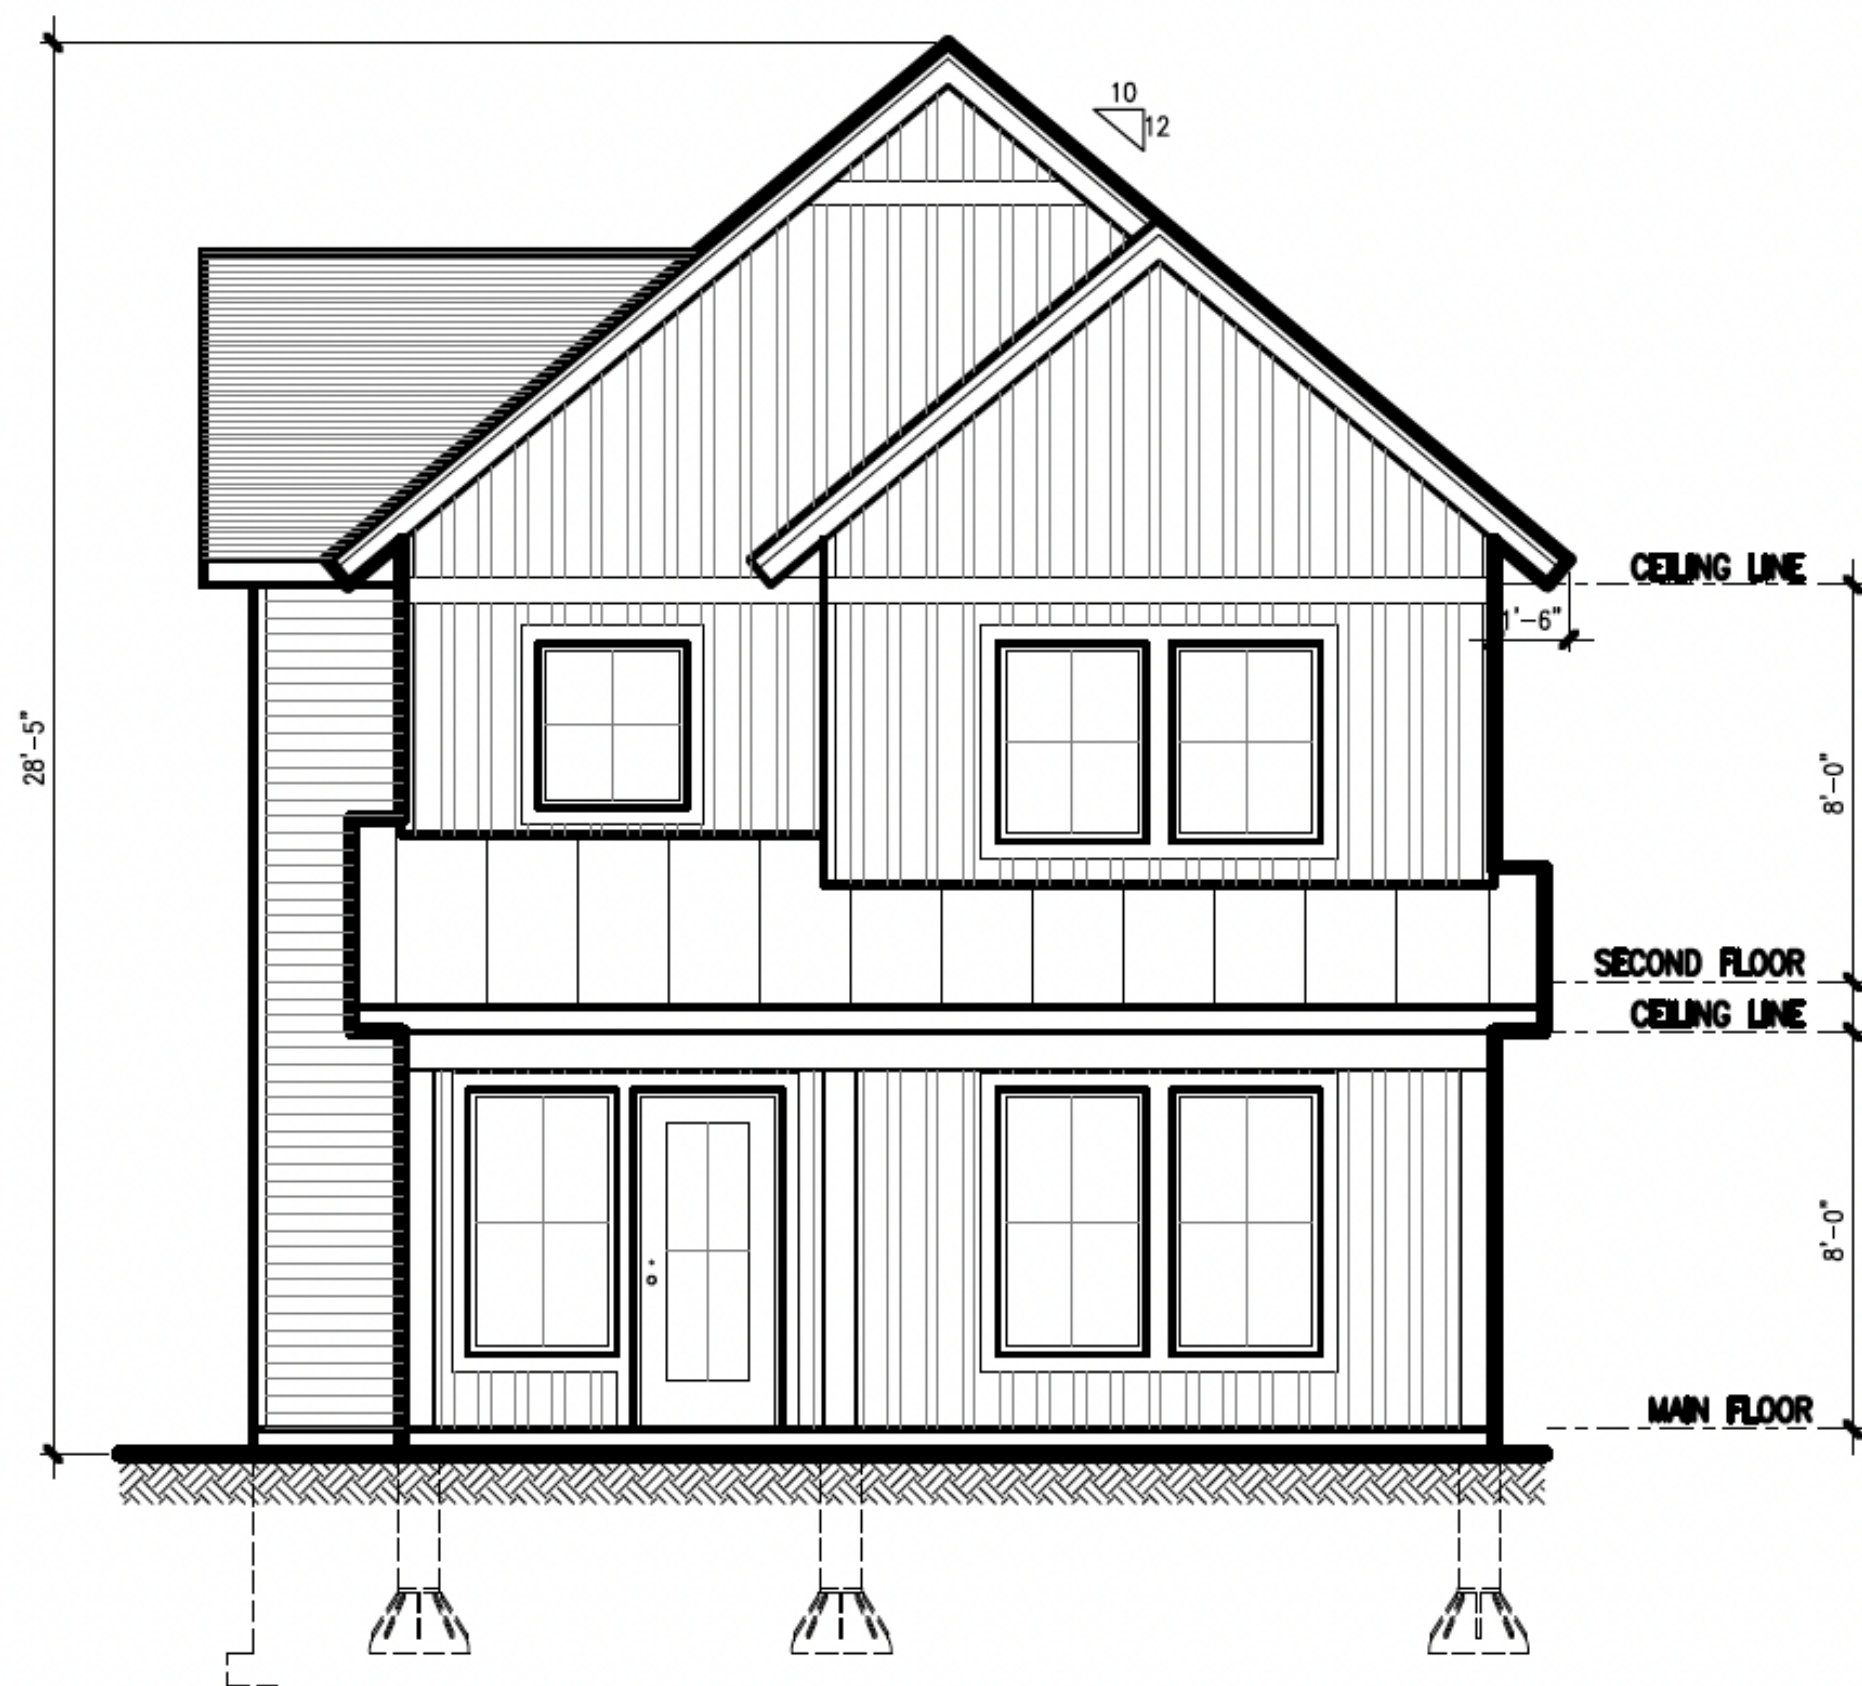

FRONT ELEVATION


SCALE: 3/16" = 1'-0"

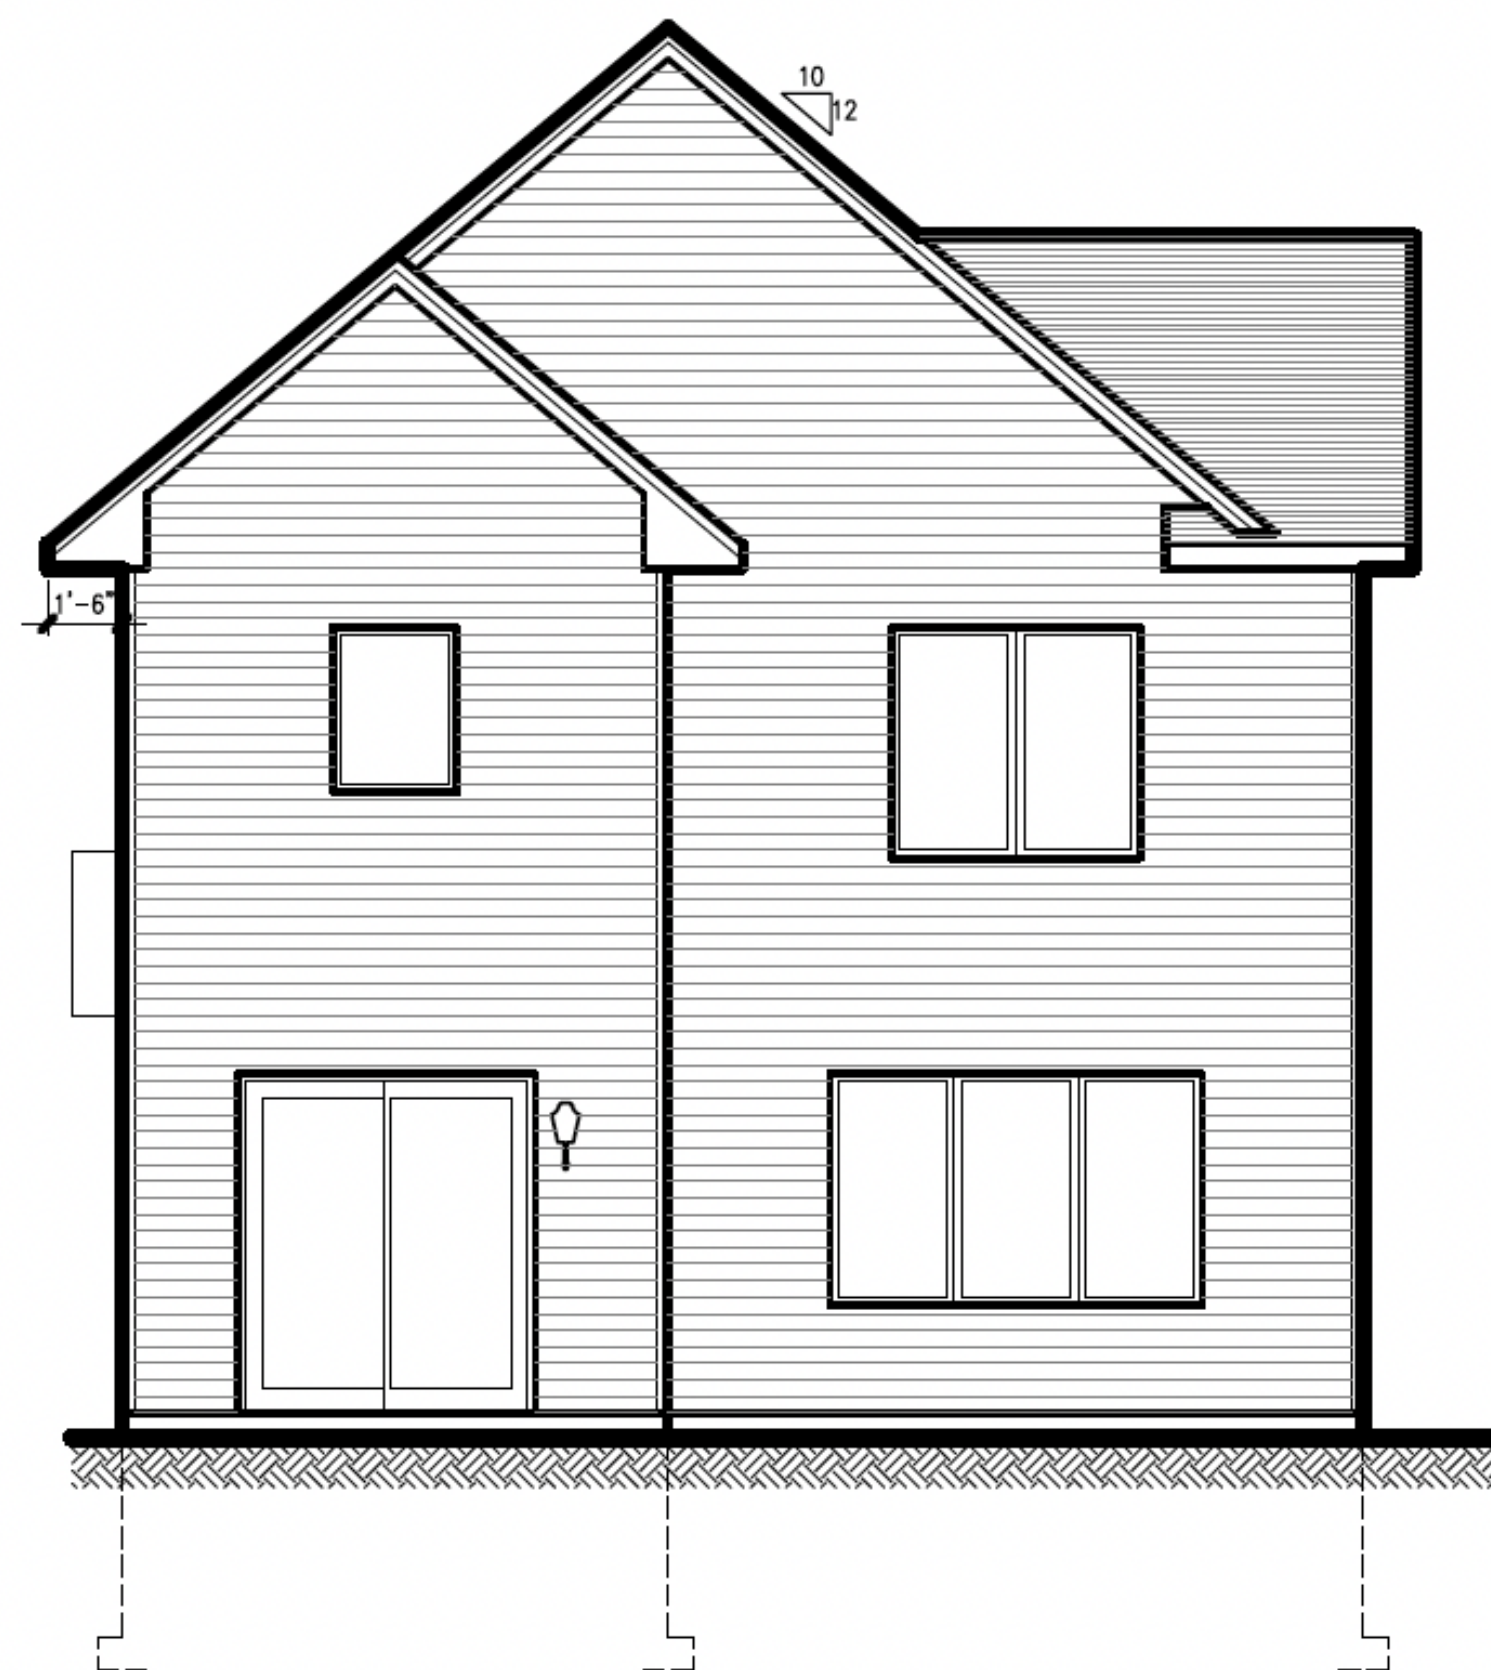

REAR ELEVATION

SCALE: 3/16" = 1'-0"

project no.	2021-108	drawing no.	A1
date:	NOVEMBER 8, 2021		
project name:	THE HERON SINGLE DWELLING OSPREY LANDING		
drawing name:	FLOOR PLAN		

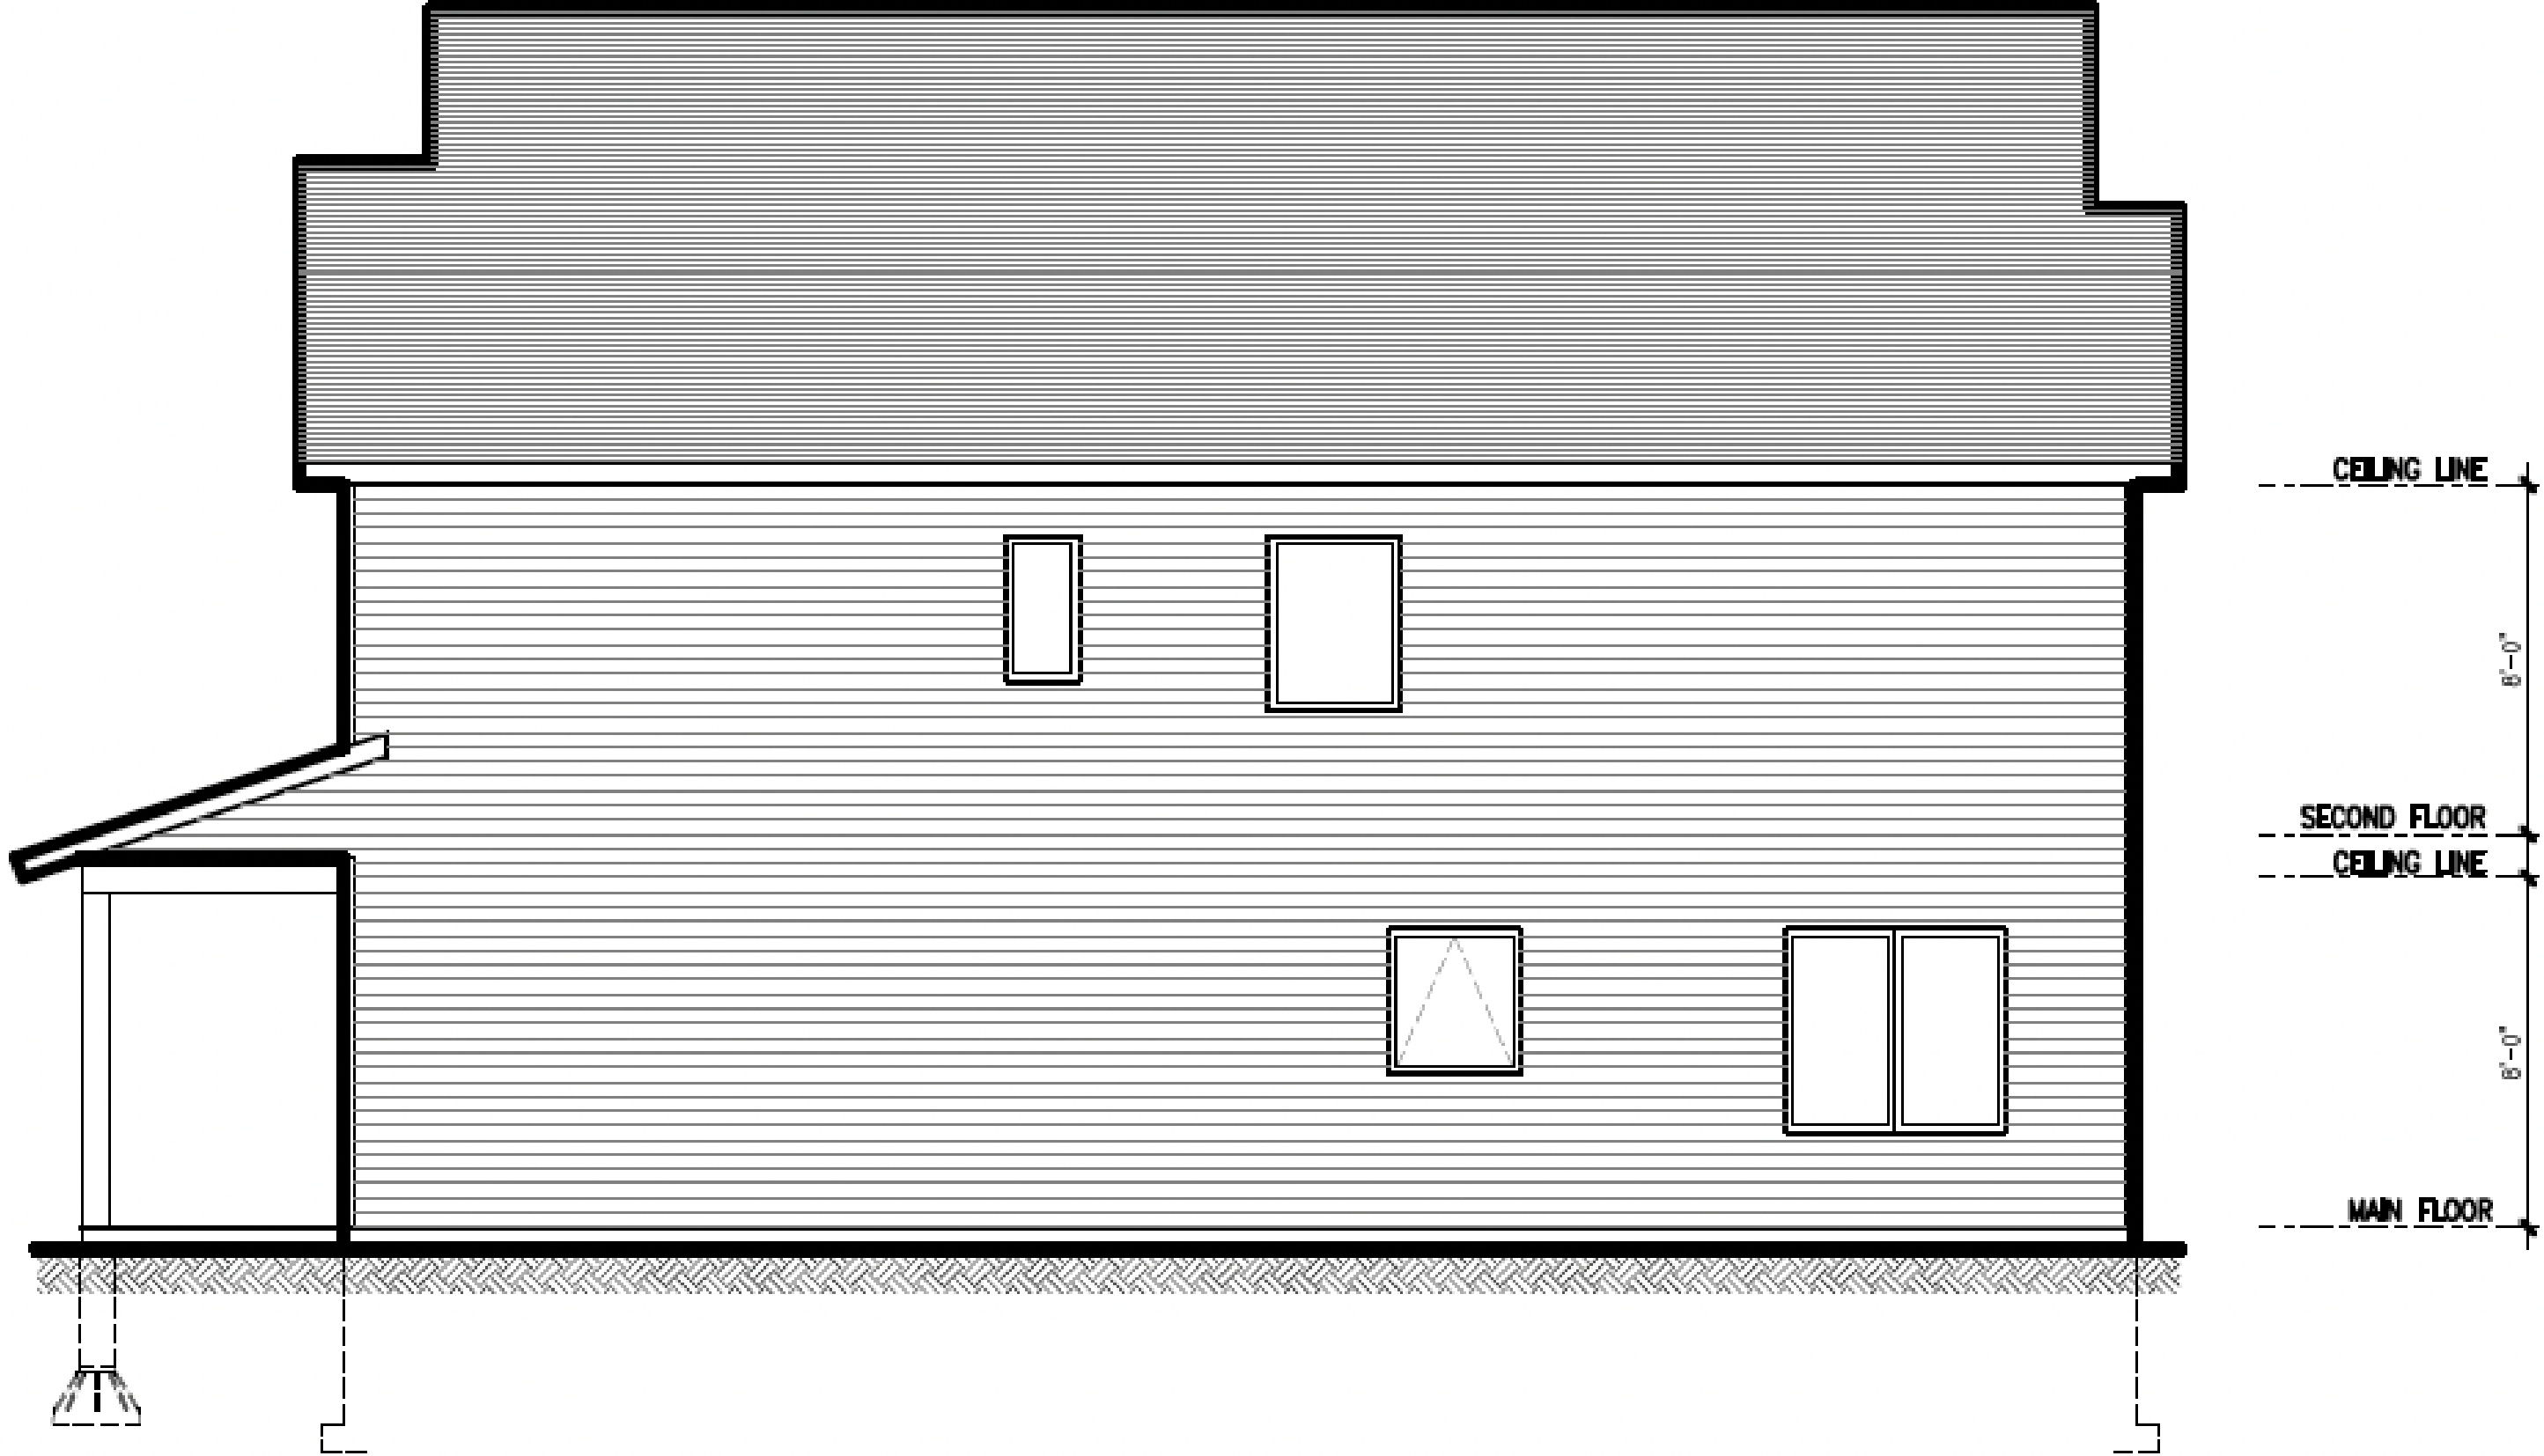

RIGHT SIDE ELEVATION
SCALE: 3/16" = 1'-0"

drawing name:

FLOOR PLAN

project name:

**THE HERON
SINGLE DWELLING
OSPREY LANDING**

project no.


2021-108

date:

NOVEMBER 8, 2021

drawing no.


A2

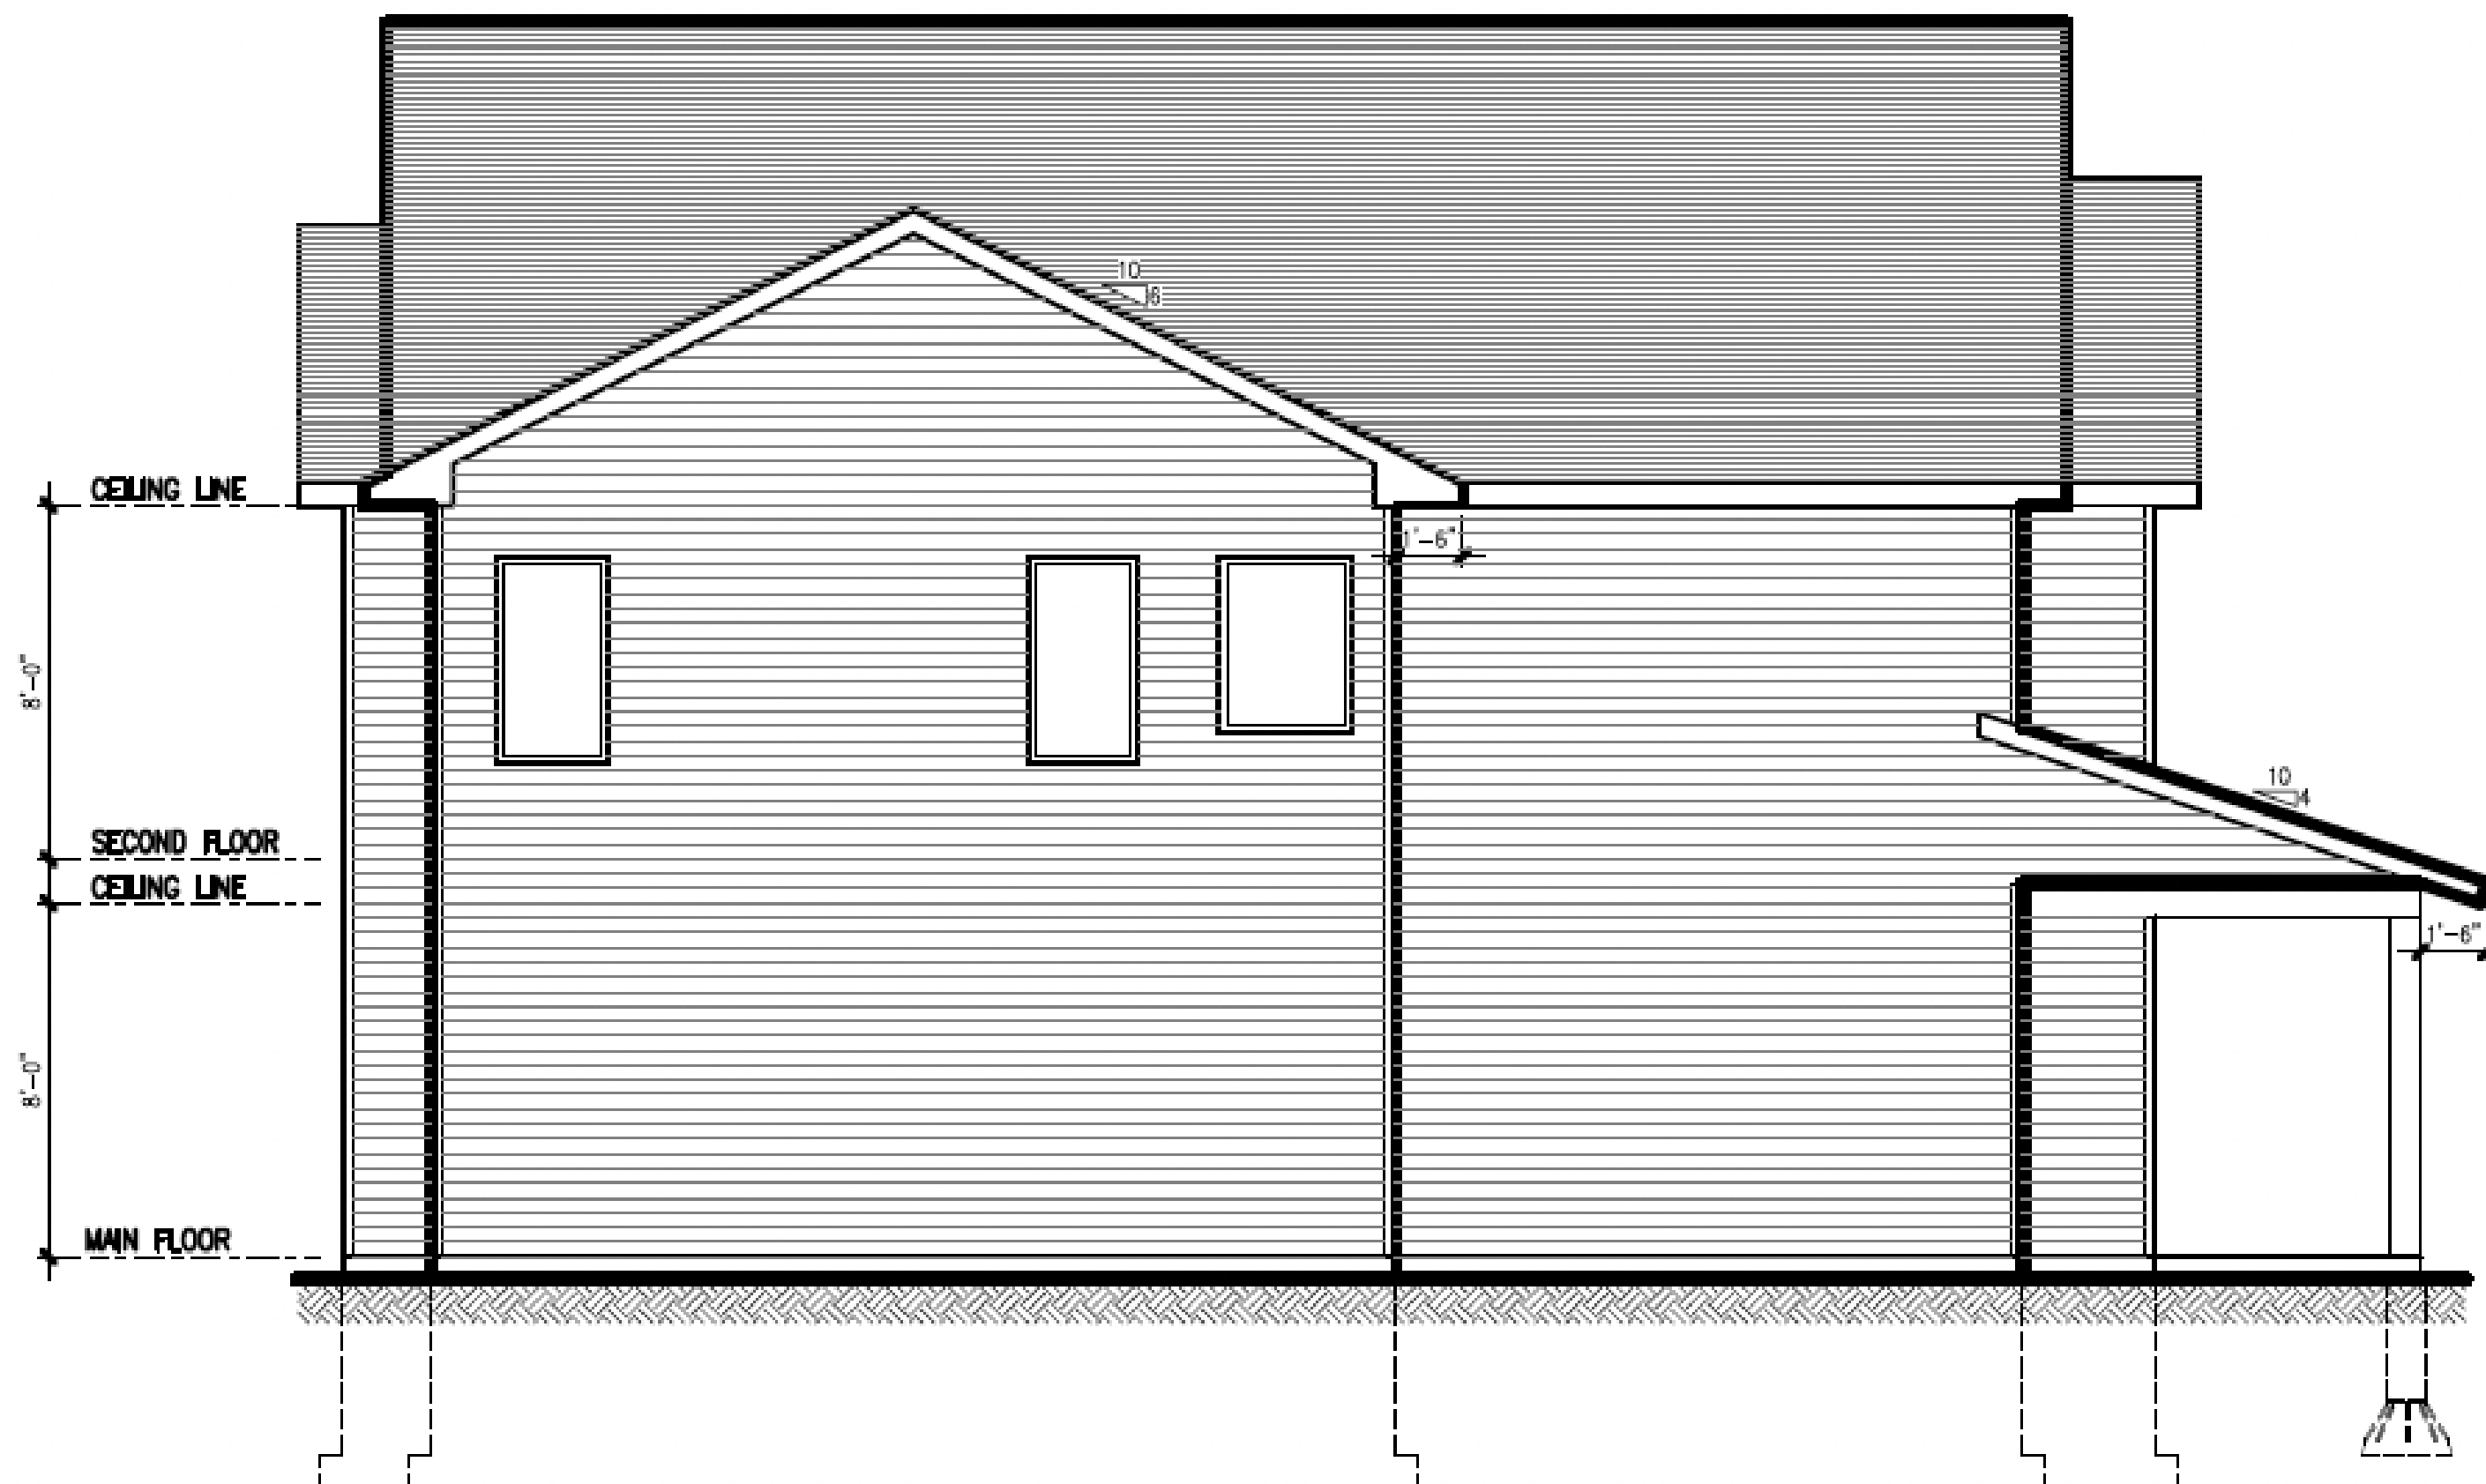


LEFT SIDE ELEVATION

SCALE: 3/16" = 1'-0"

drawing no. A3	project no. 2021-108	project name: THE HERON SINGLE DWELLING OSPREY LANDING	drawing name: FLOOR PLAN
	date: NOVEMBER 8, 2021		

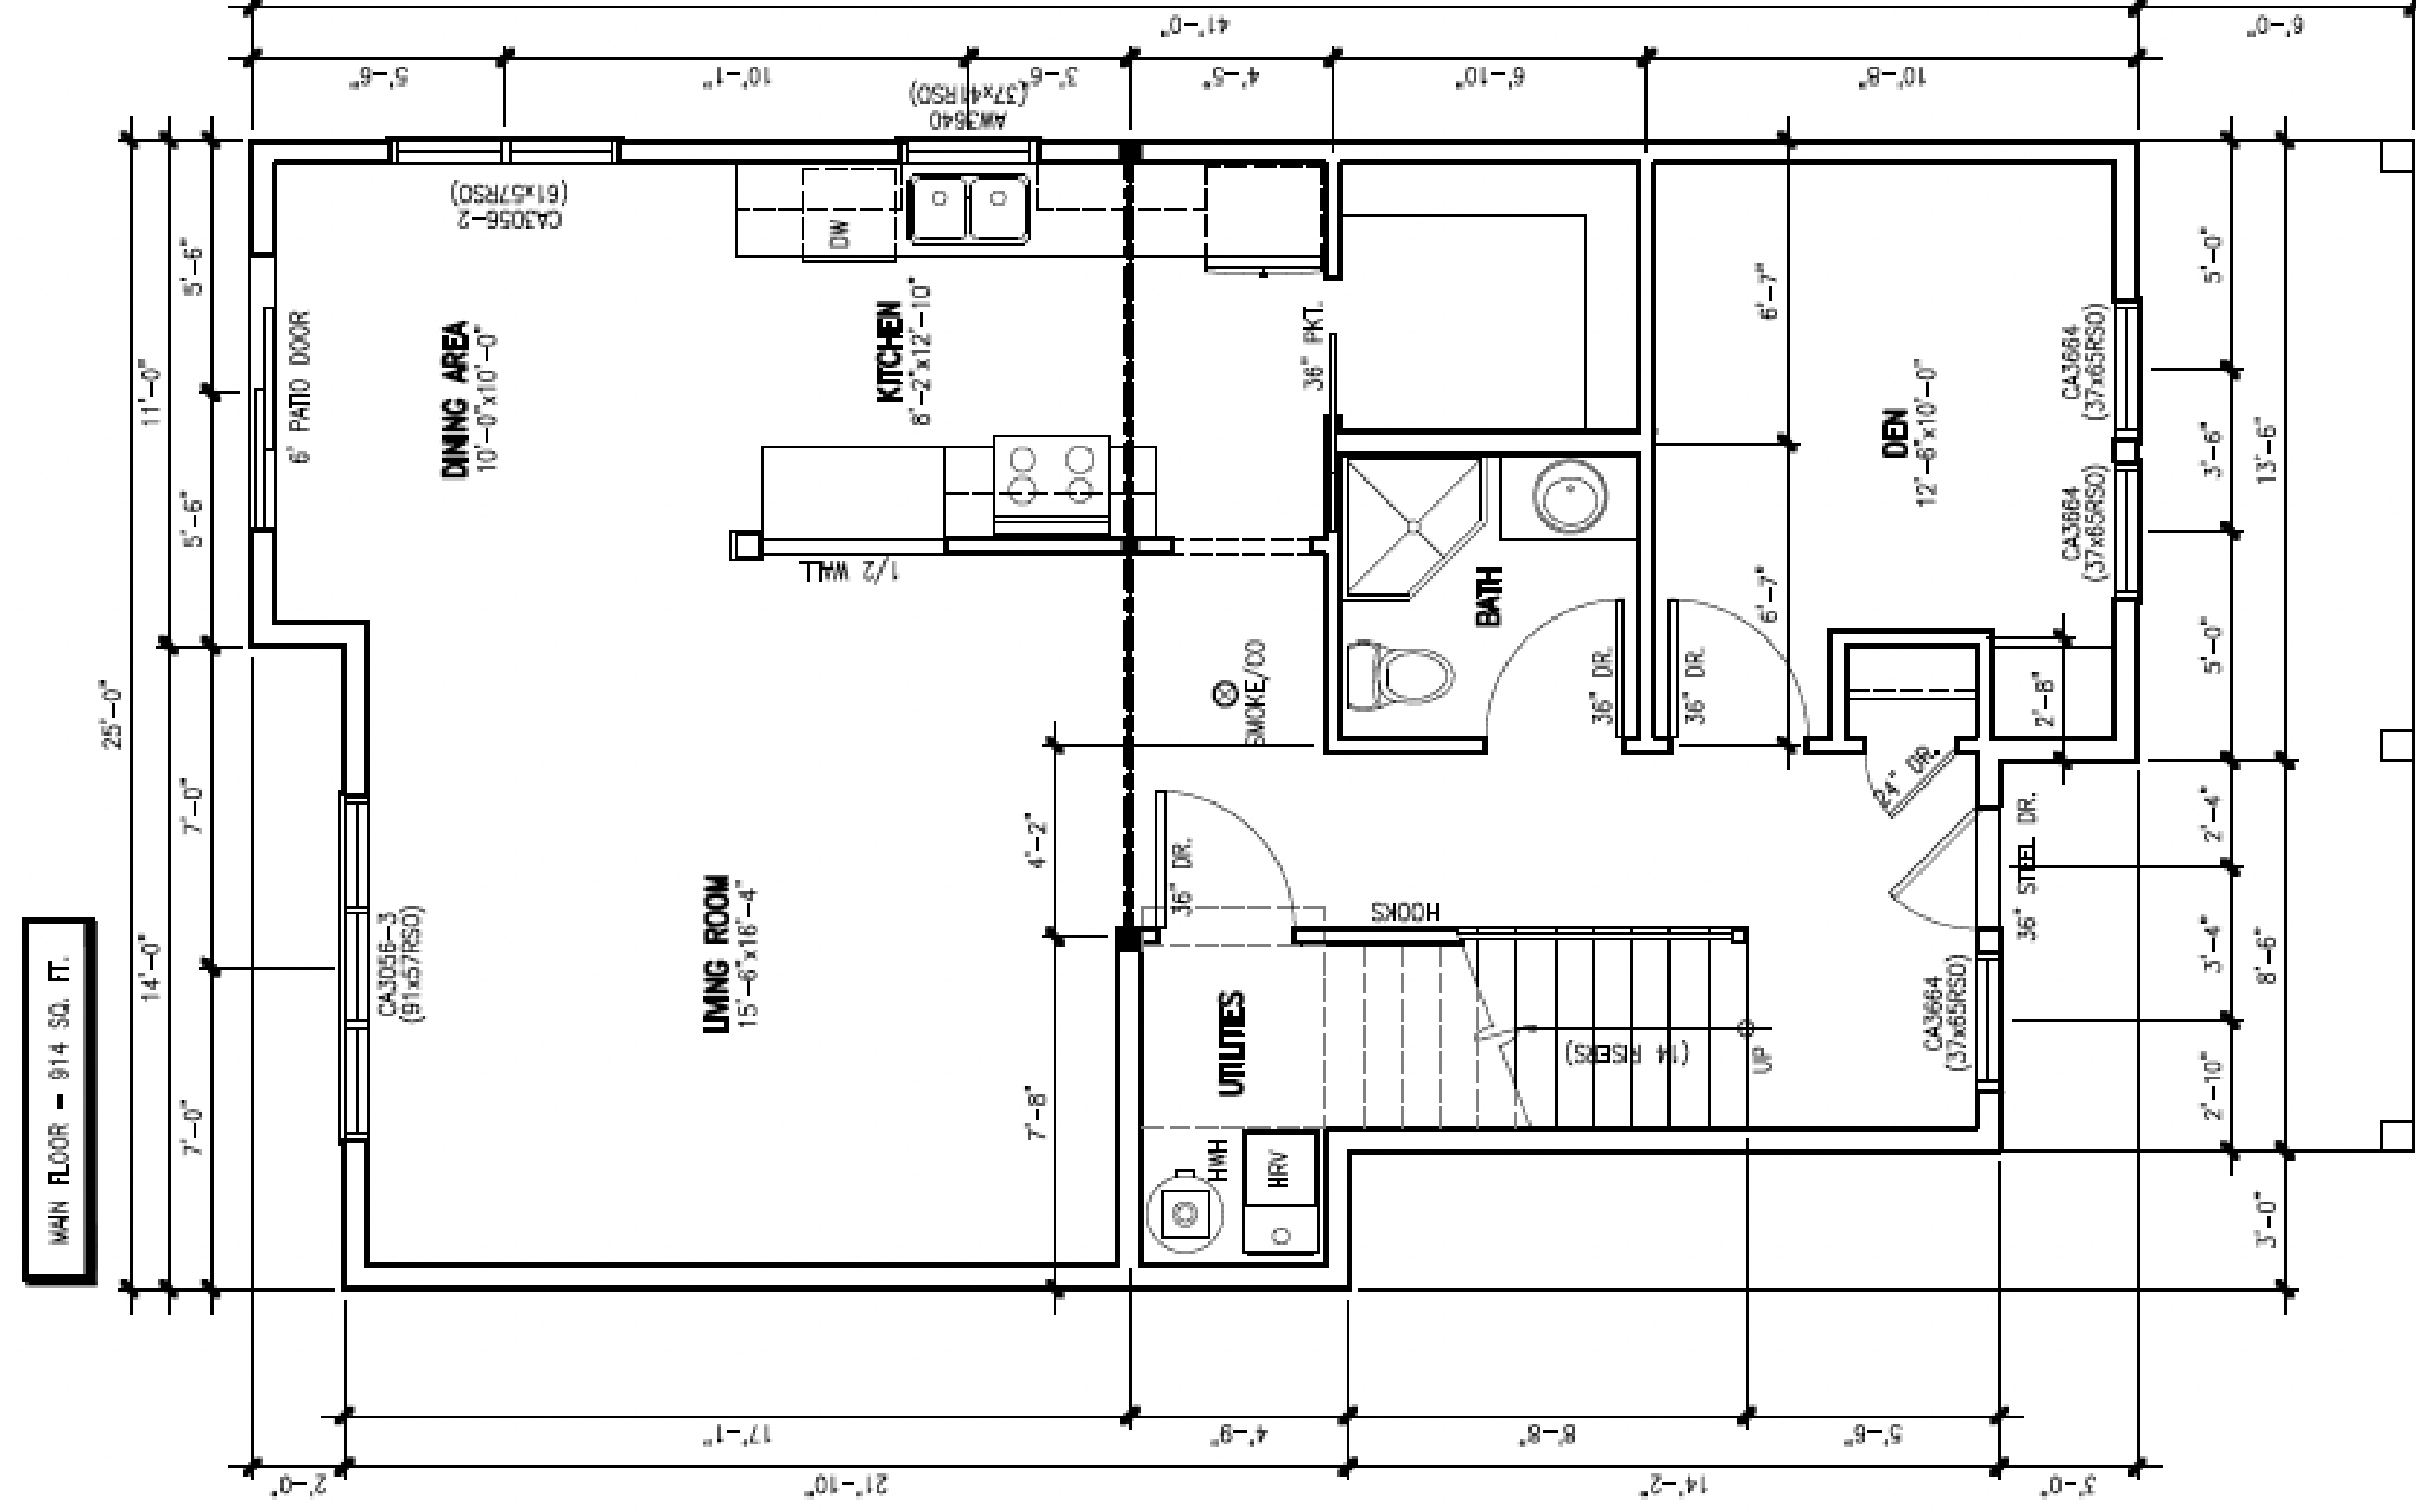

SECOND FLOOR = 914 SQ. FT.

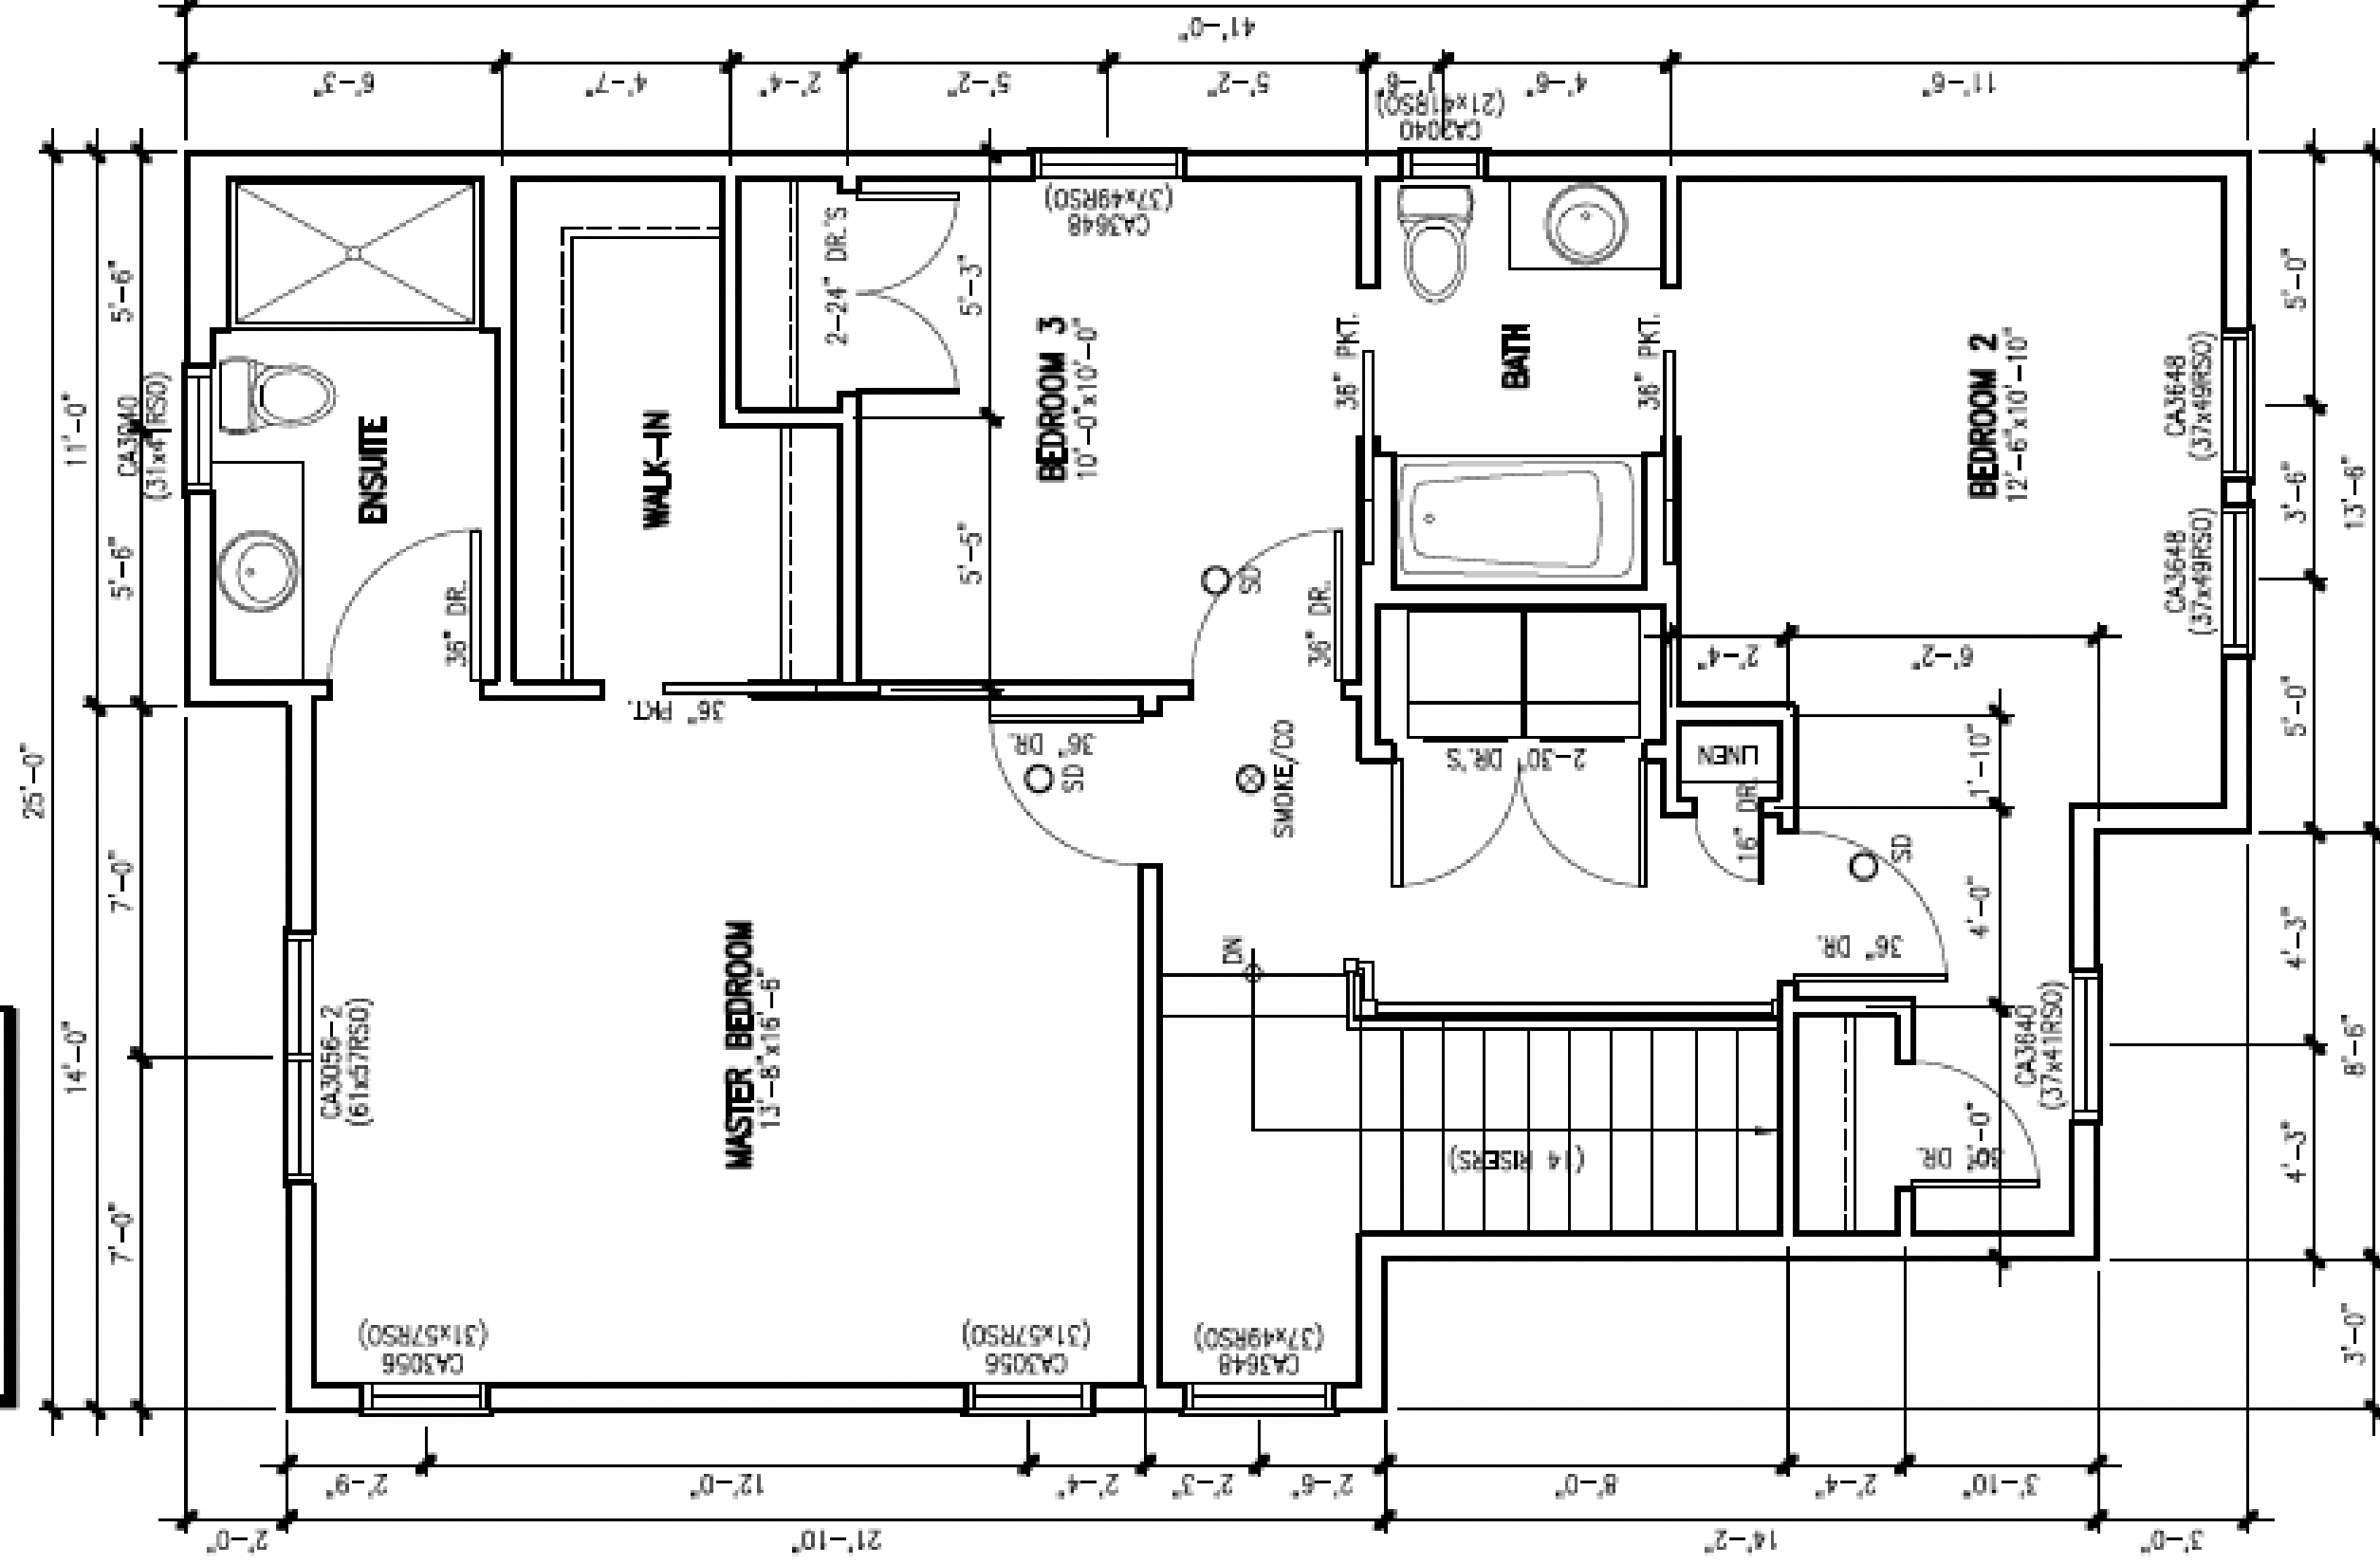

SECOND FLOOR PLAN

SCALE: 3/16" = 1'-0"

project no.

2021-108

date:

NOVEMBER 8, 2021

project name:

THE HERON
SINGLE DWELLING
OSPREY LANDING

drawing name:

FLOOR PLAN



BEIRUT HOMES
Luxury Living